
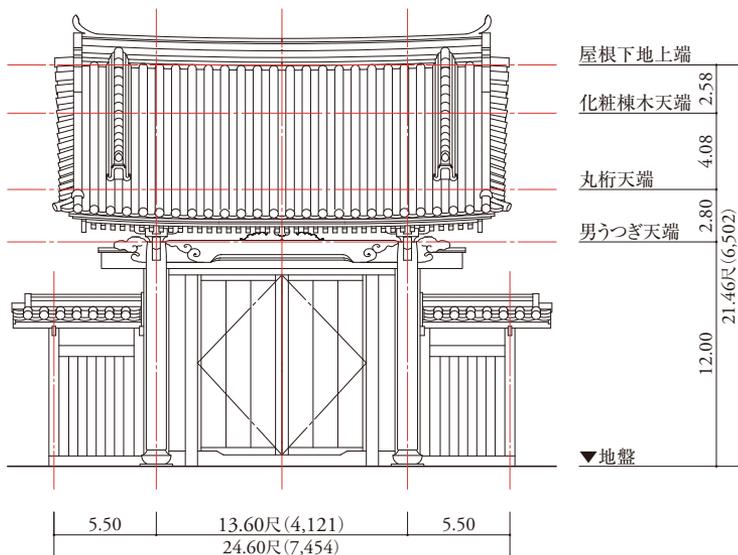


梁間・桁行 矩計図 縮尺:1/125(単位:尺)

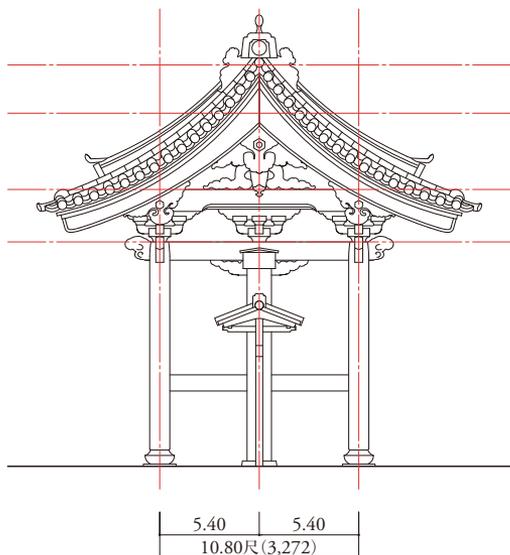

側面・正面 立面図 縮尺:1/125(単位:尺)